

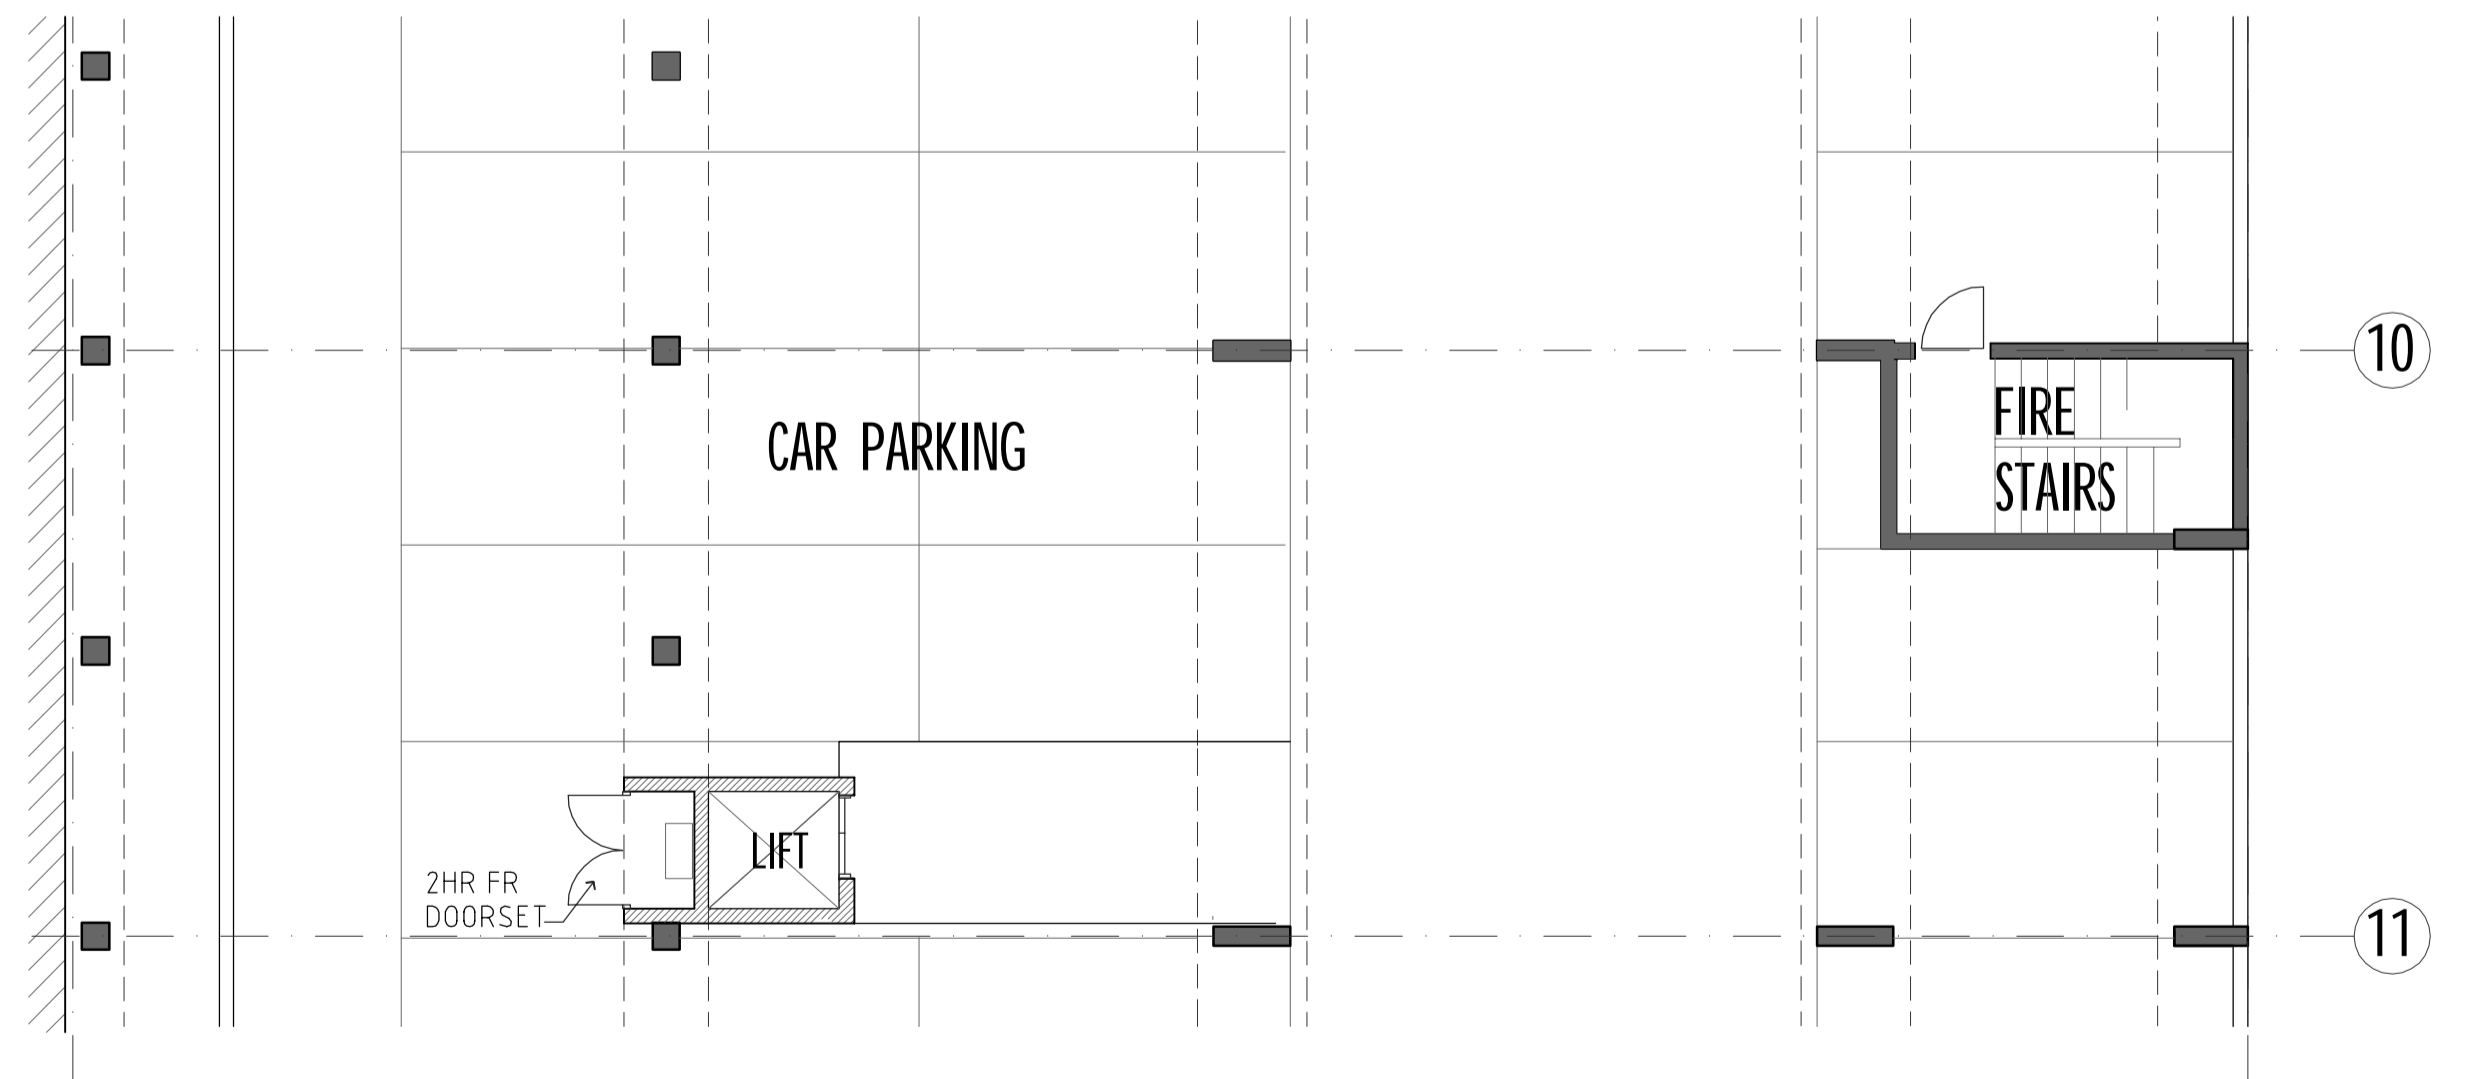


West Elevation
ENTRANCE ELEVATION 7 & 8

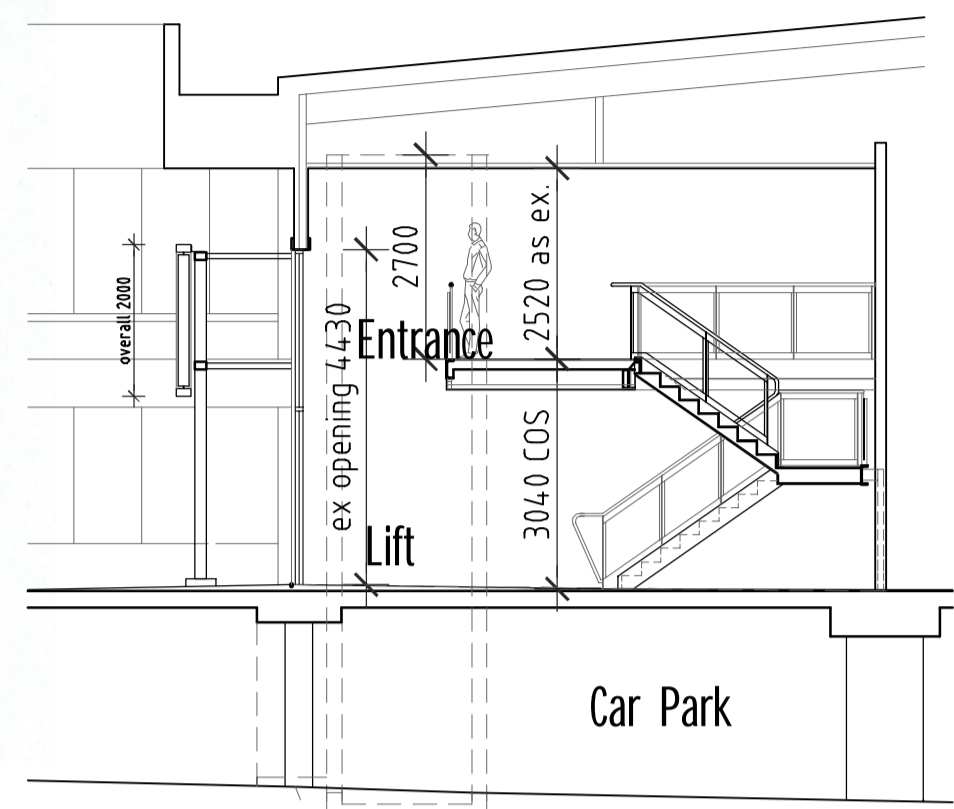

1:100@A1

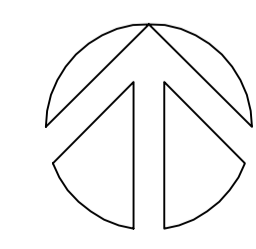

H	BASEMENT PLAN AMENDED	09 NOV 15
G	FLOOR PLANS UPDATED	15 OCT 15
F	LEASED PREMISES HATCHED	16 SEPT 15
E	WALL BETWEEN 7C & 7D ADDED	3 JUNE 15
D	MINOR AMENDMENTS	3 JUNE 15
C	MINOR AMENDMENTS	2 JUNE 15
B	EXISTING WALLS UPDATED	1 JUNE 15

A	NOTES AMENDED	25 MAY 15	Drawing
Rev.	Amendment	Date	FLOOR PLANS
Project			BUTLER & CO ARCHITECTS Pty Ltd ARCHITECTS & INTERIOR DESIGNERS 27 Albert Ave. Chatswood NSW 2067 Phone (02) 9411 7311 Fax (02) 9419 2868
MACQUARIE LINK, LANE COVE ROAD Nos 7 & 8			
Client			Drawn Approved Date 09 NOVEMBER 15
Dunnet Group			
Scale			Drawing No 1415 DA30
1:100/1:500@ A1 SCALE @ A1			
			Revision H