


Ground Floor



First Floor

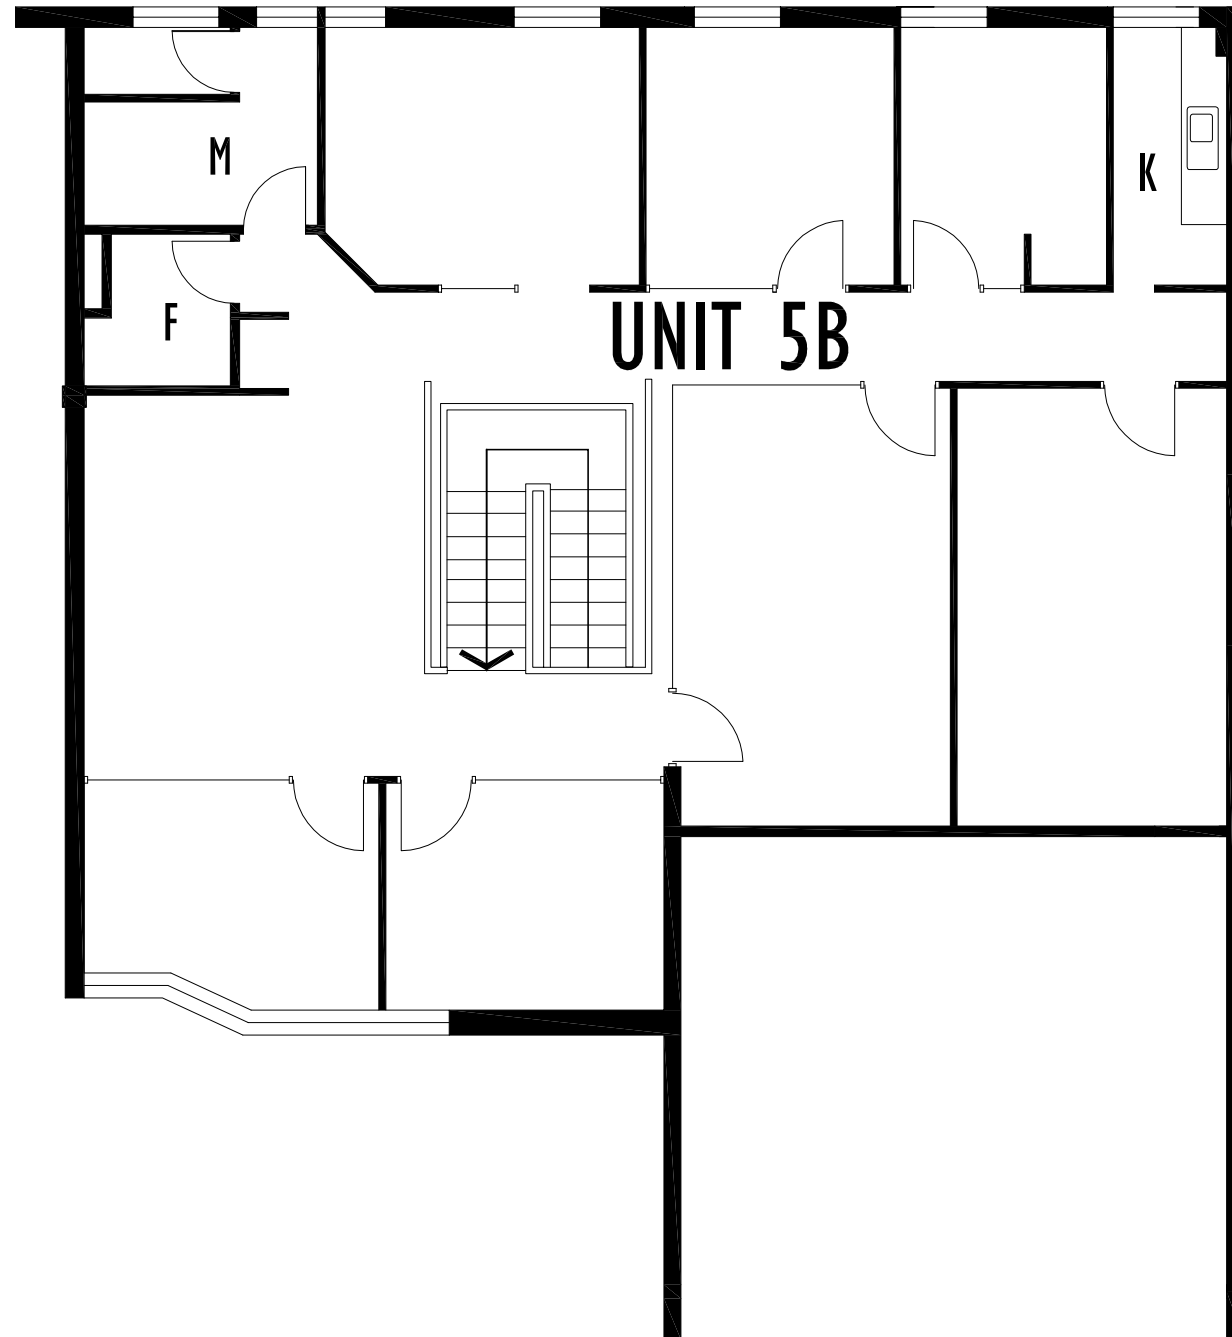

OWNER: DUNNET GROUP
 UNIT 5B, MACQUARIE LINK
 277 LANE COVE ROAD
 MACQUARIE PARK NSW 2113
 PHONE 9374 6600
 FAX 9374 6699

THESE PLANS/DRAWINGS REMAIN THE PROPERTY OF DUNNET GROUP AT ALL TIMES. THE COPYING OF ALL OR PART OF THE PLANS/DRAWINGS IS EXPRESSLY FORBIDDEN WITHOUT APPROVAL FROM DUNNET GROUP

Project:

277 Lane Cove Road
 Macquarie Park
 NSW 2113

Title:

Unit 5
 Floor Plan

CLIENT REPRESENTATIVE	SCALE 1:100 @ A3
PROJECT CO-ORDINATOR tf	SHEET OF
DESIGN BY	PROJECT No.
DRAWN BY CS	
COMPUTER REF.	
DATE PLOTTED	DRAWING No. ML2021/02
DATE DRAWN 15-03-21	REVISION C